


A-A

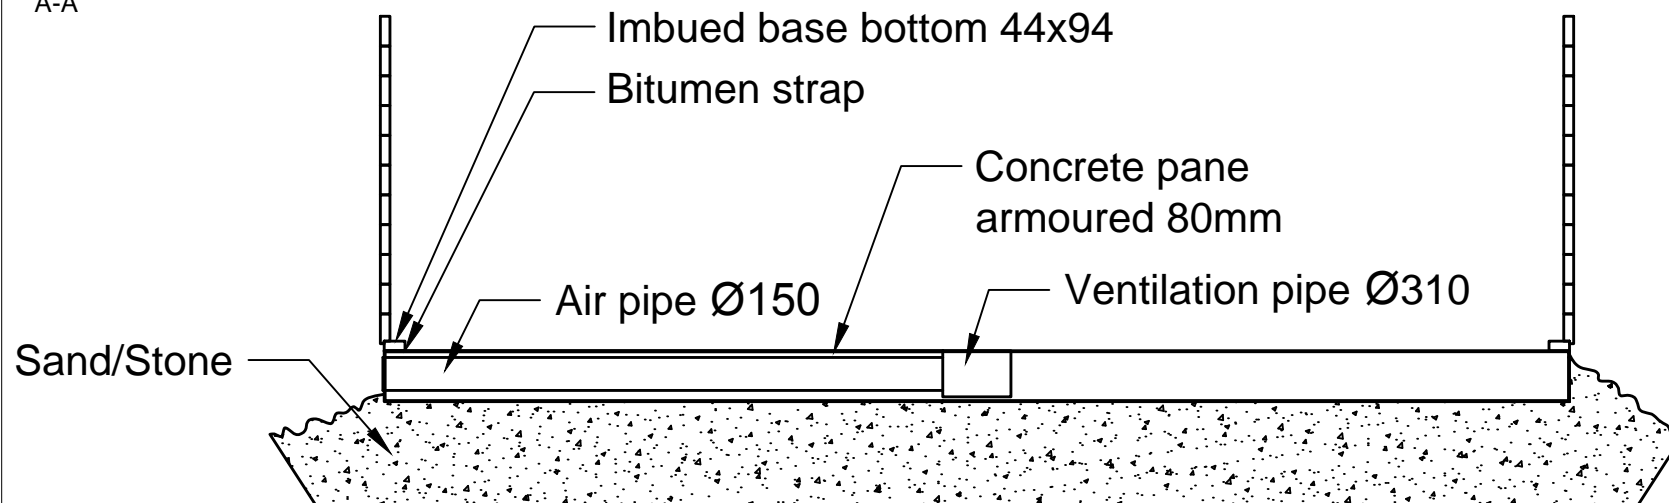

Kota 14,9
Basement