


A-A

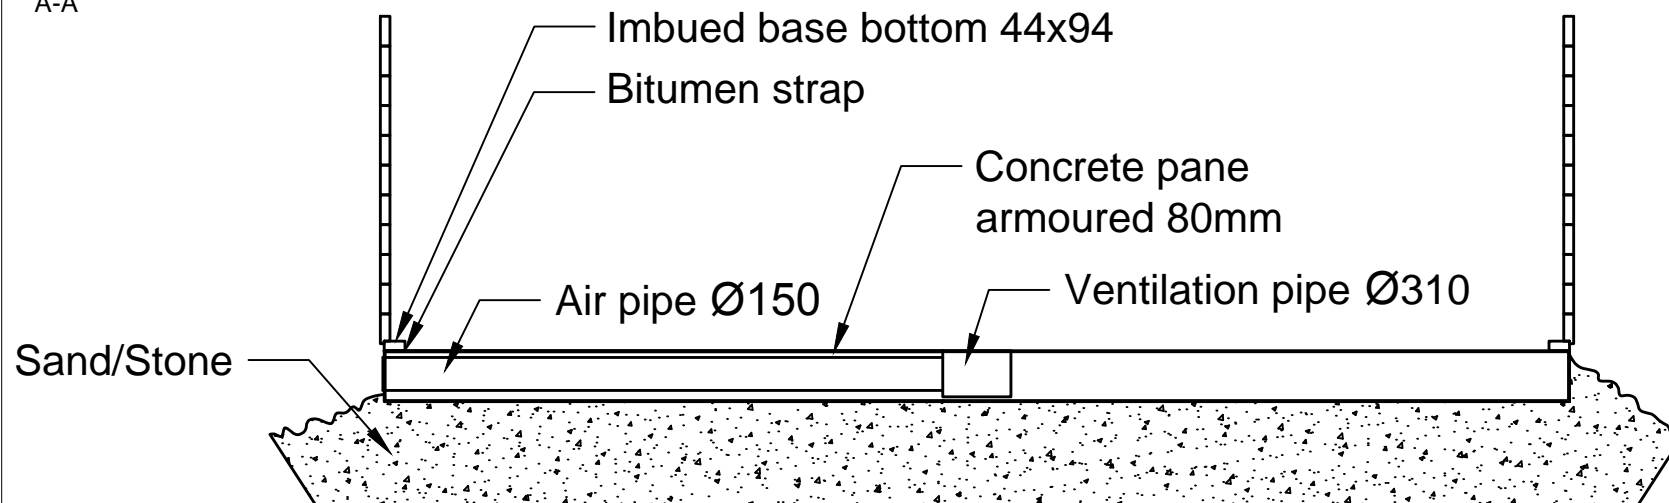

Victoria 6,5
Basement